



INPEDANCE METER R C L 51

1/3

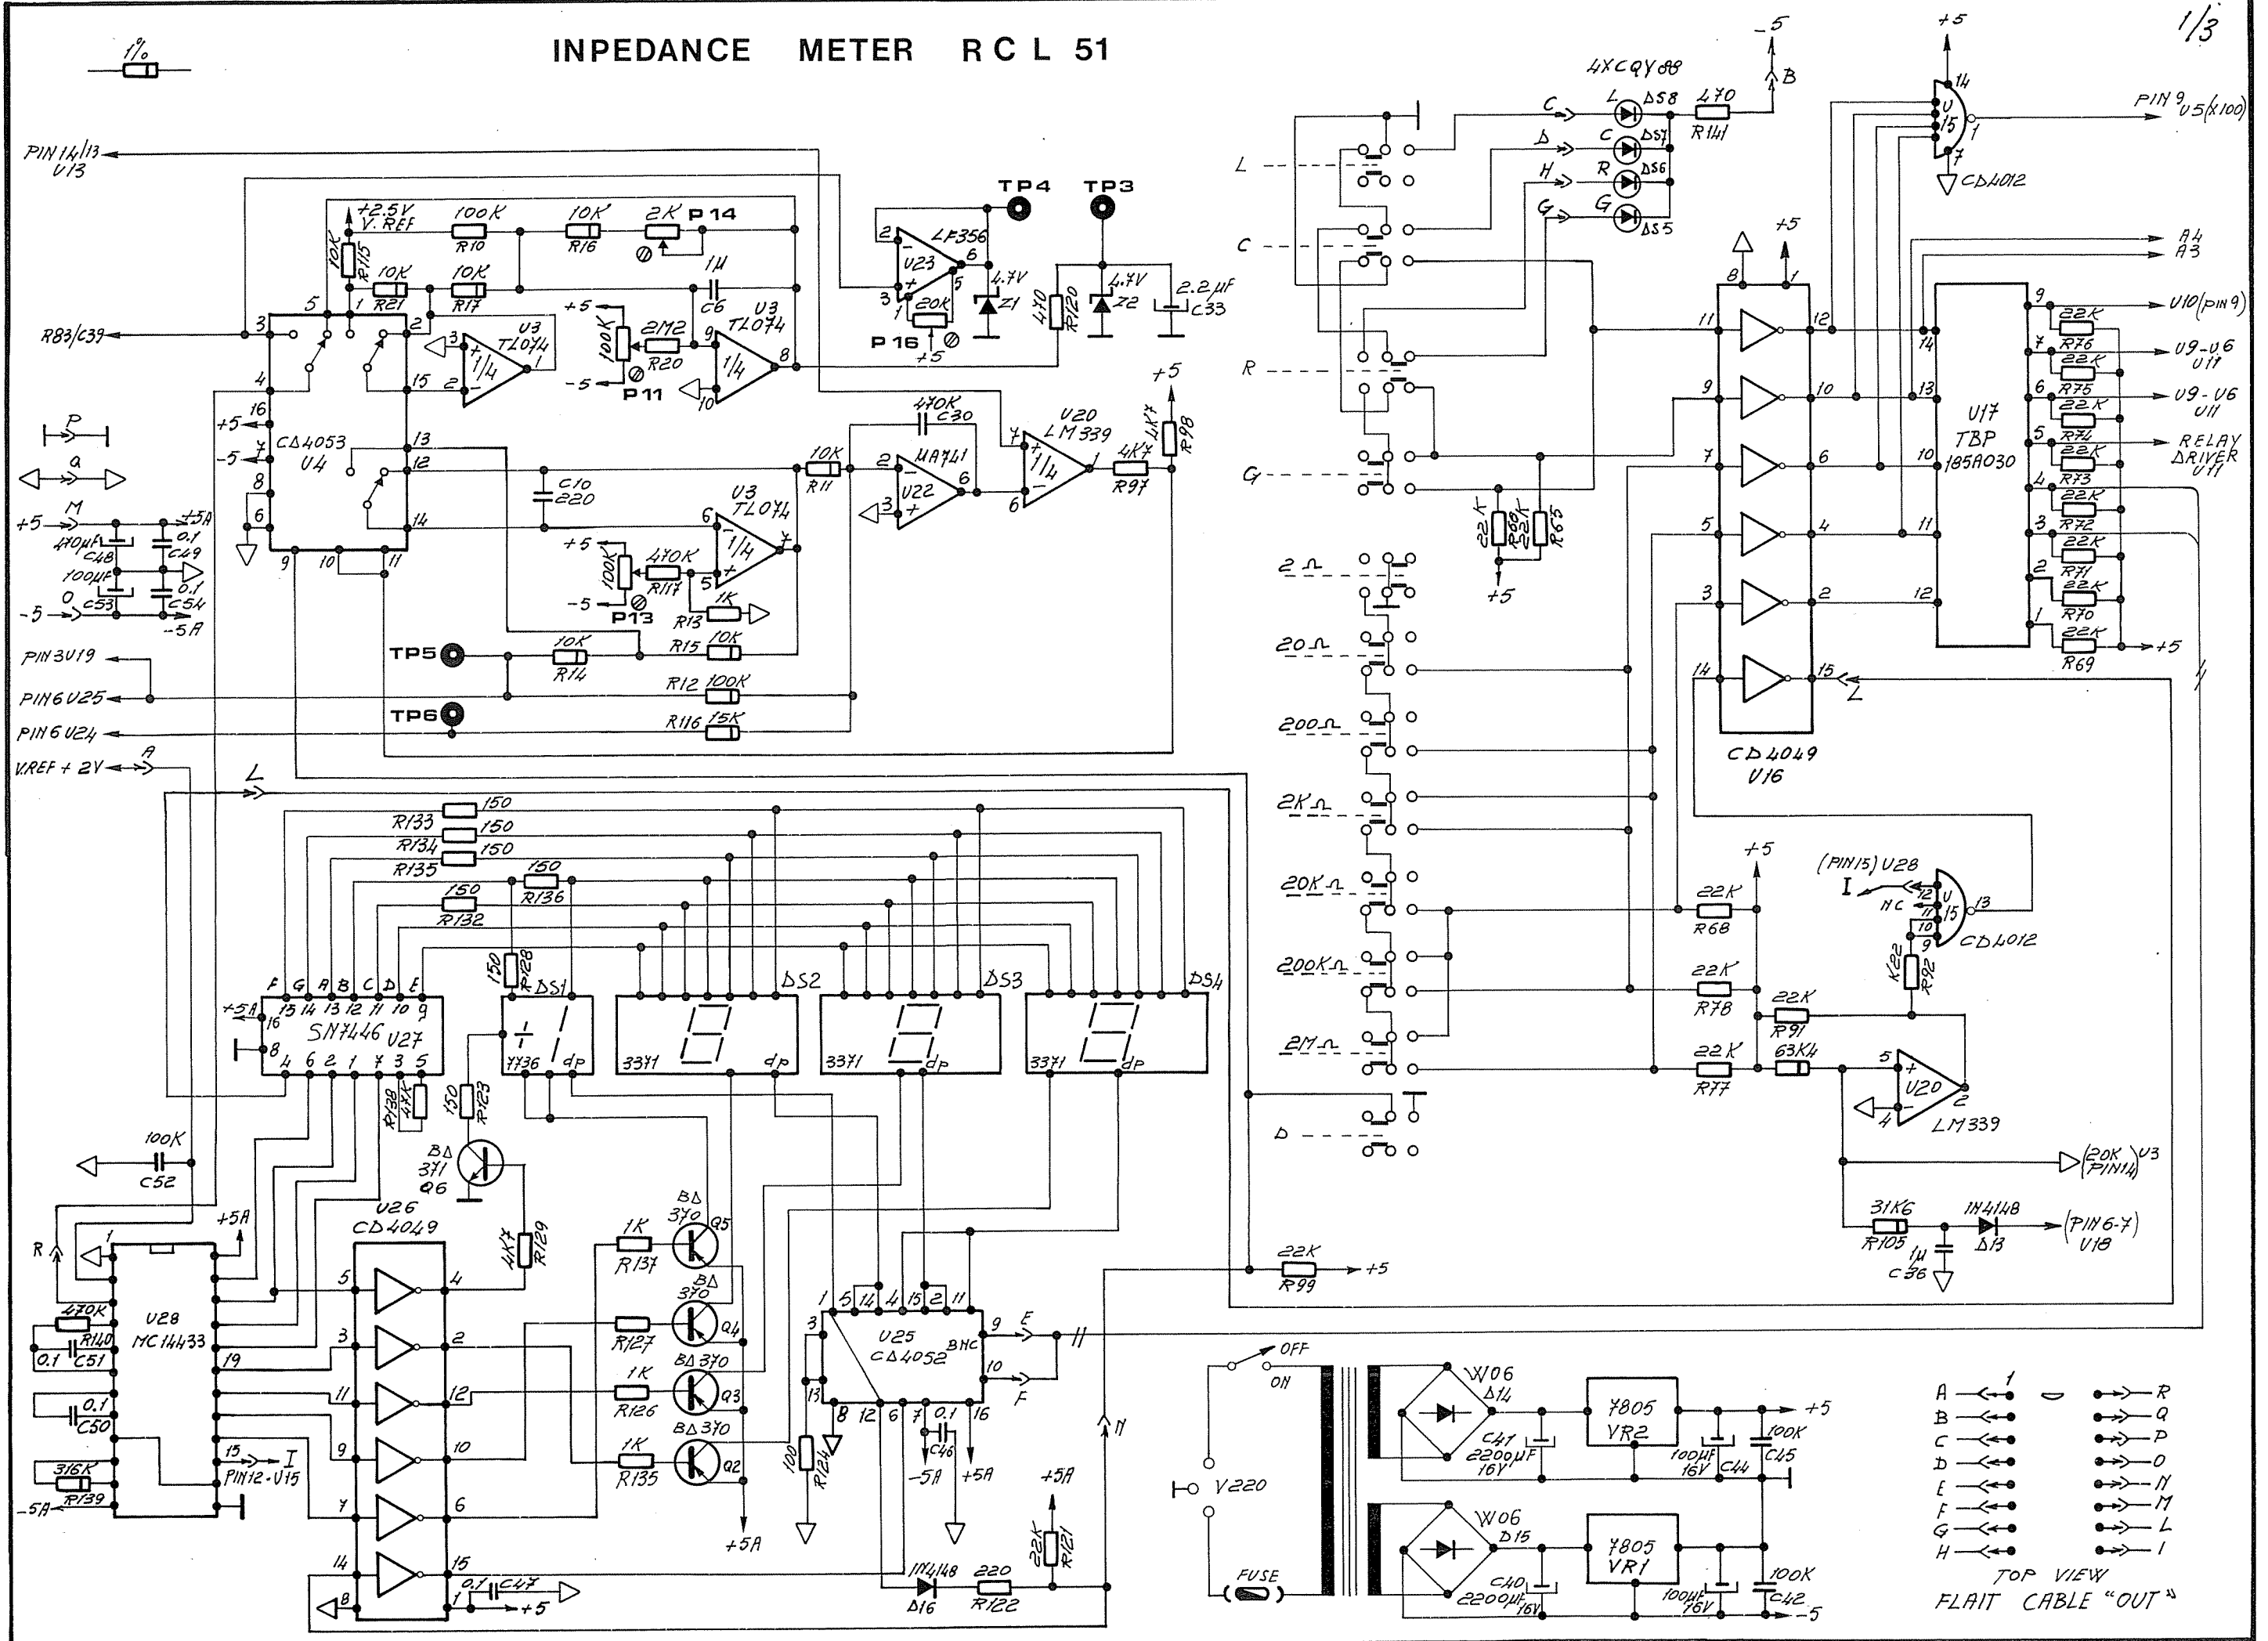

INPEDANCE METER R C L 51

2/3

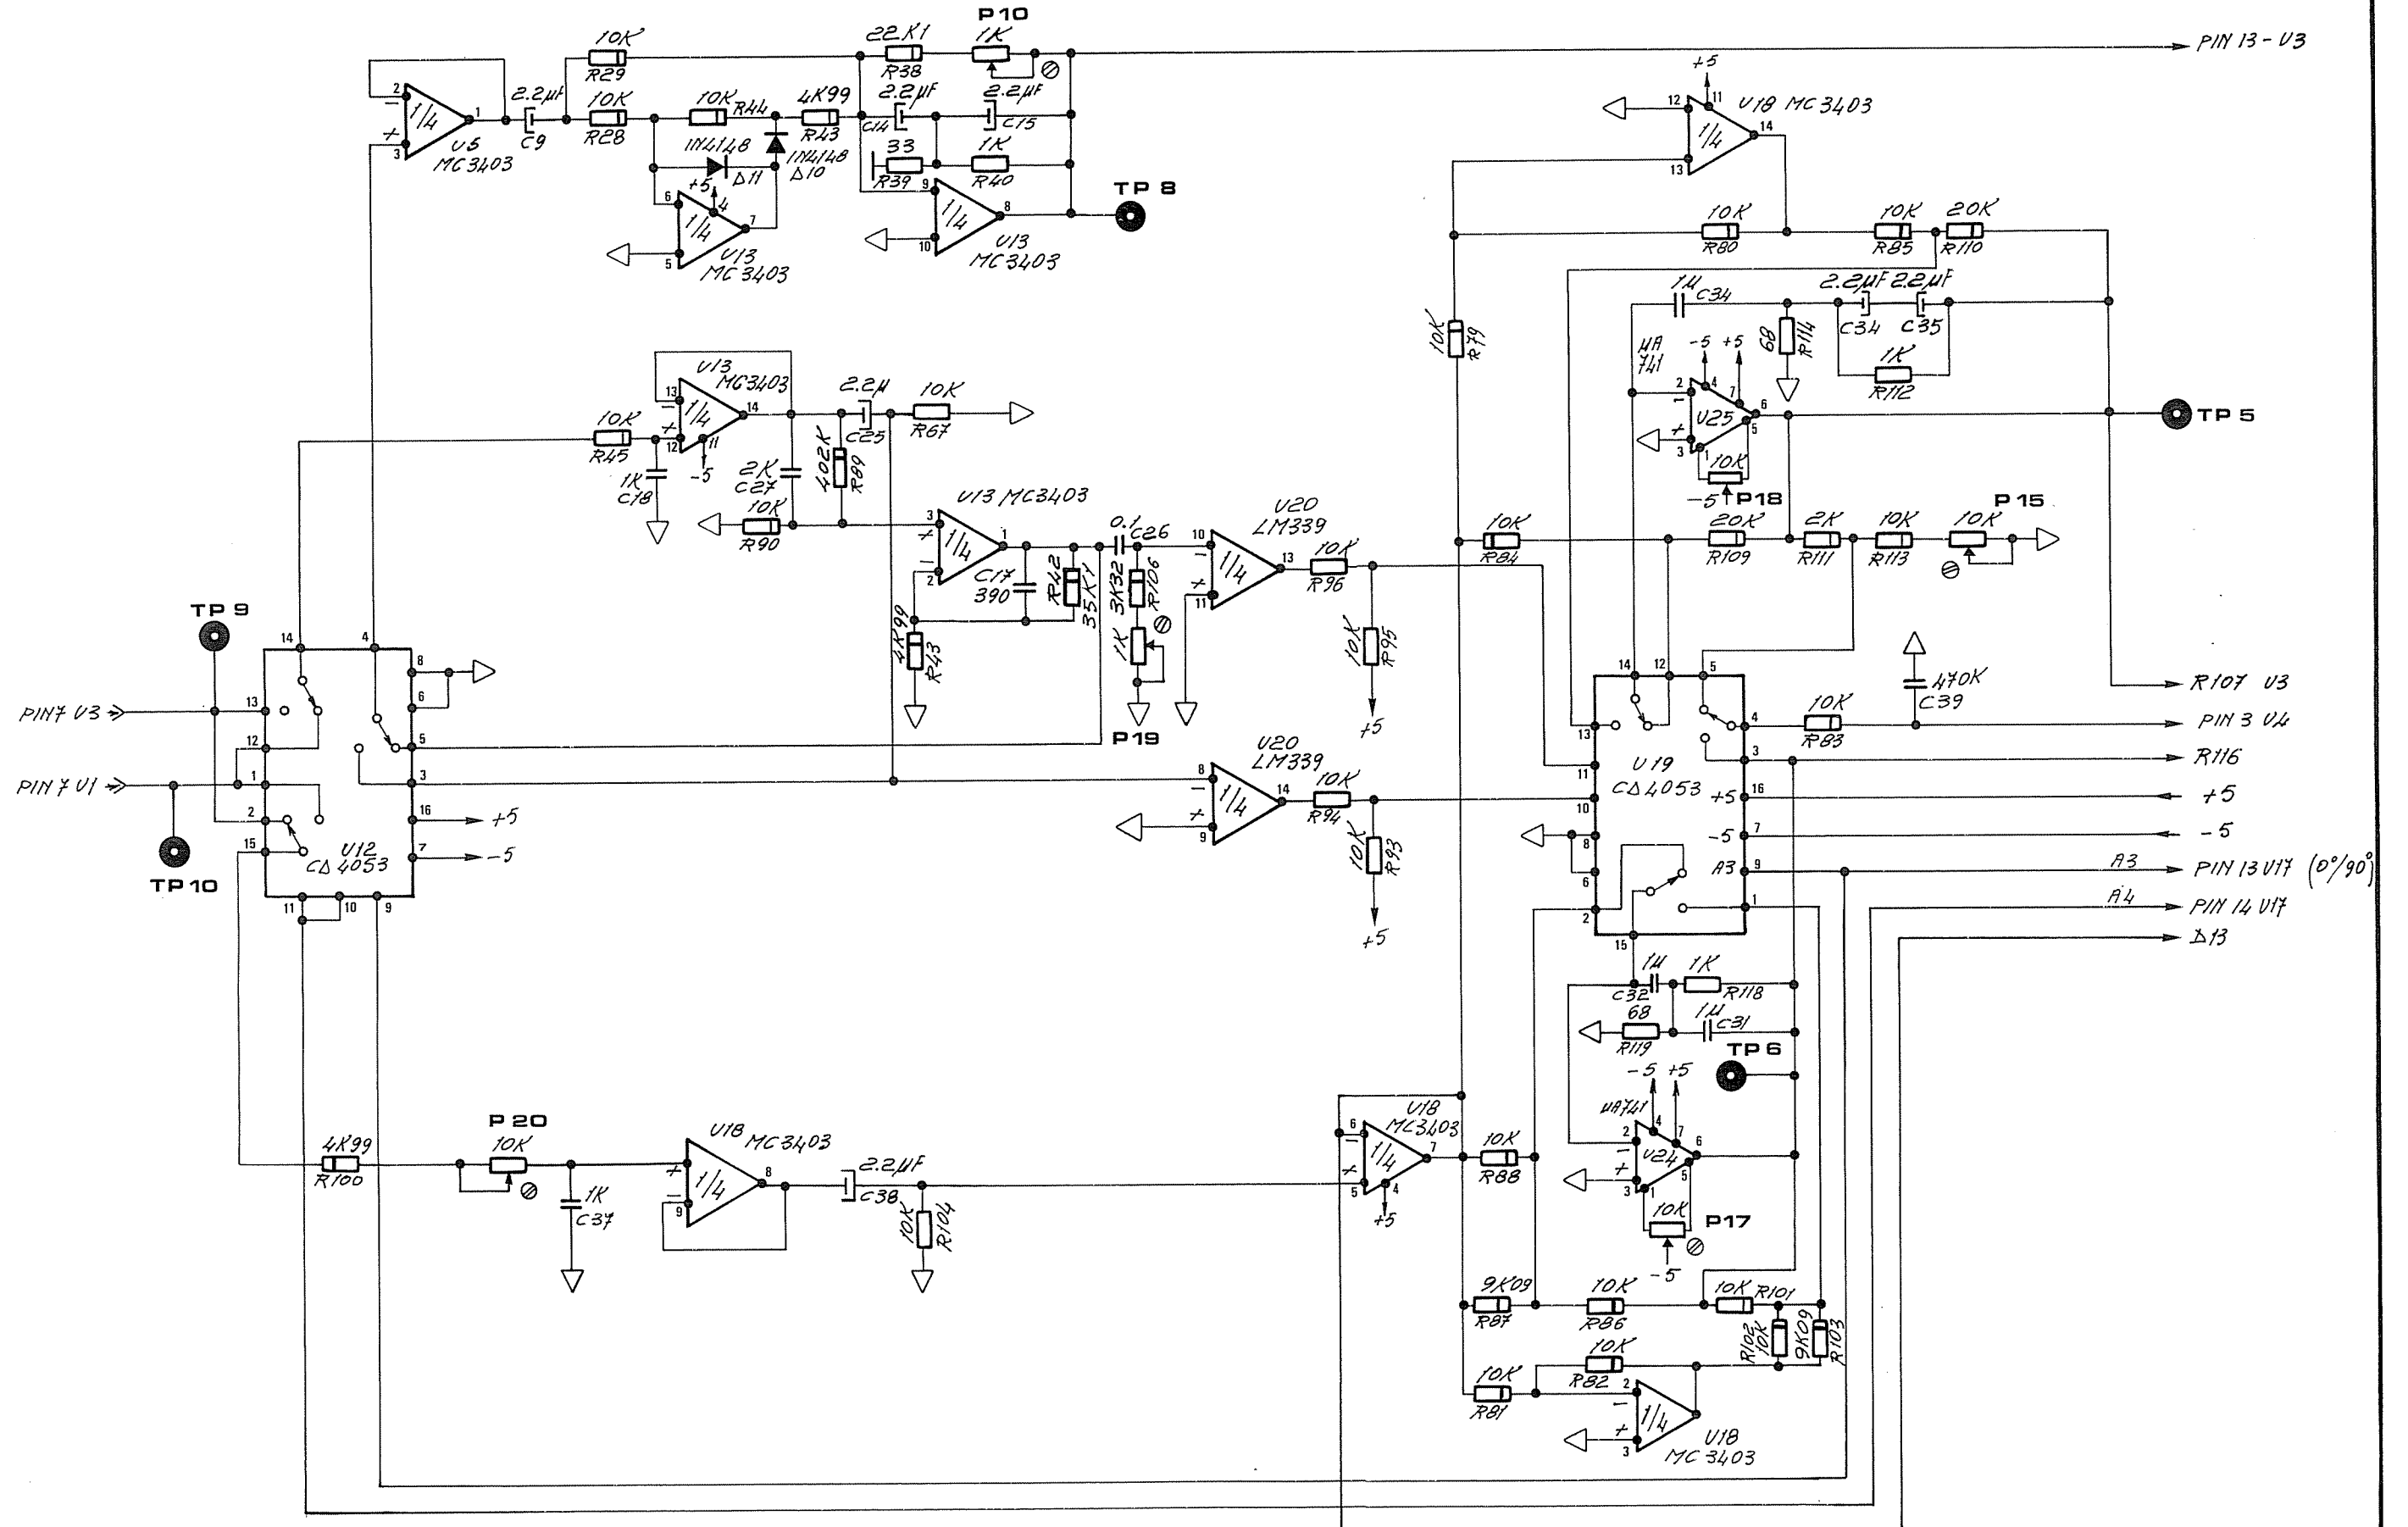

INPEDANCE METER R C L 51

