



R		3, 2, 25, 31,	4,	19,	5,	1,	6,	30, 23,	24,	11, 17,	7, 21, 9, 20, 27,	10,	18,	8, 15,	14, 28, 29, 26, 13, 12,												
C	A, 16,	3, 4, 5, 17, X,	39, 1,	Y,	42, 18,	19,	2, 44,	6, 7, 10,	20, 9, 11, 23,	12,	25,	13,	21,	22,	45,	24, 14,	44, 37, 36,	15, 29, 30, 34,	26,	43, 27, 35, 28,	40,	31,	32,	38,			
L	1,	2, 3, 4,	2', 3', 4',	31, 33, 34, 32, 32',	5, 6, 7,	5', 6', 7',	8, 8, 9,	10, 11,																	14,	15,	16,

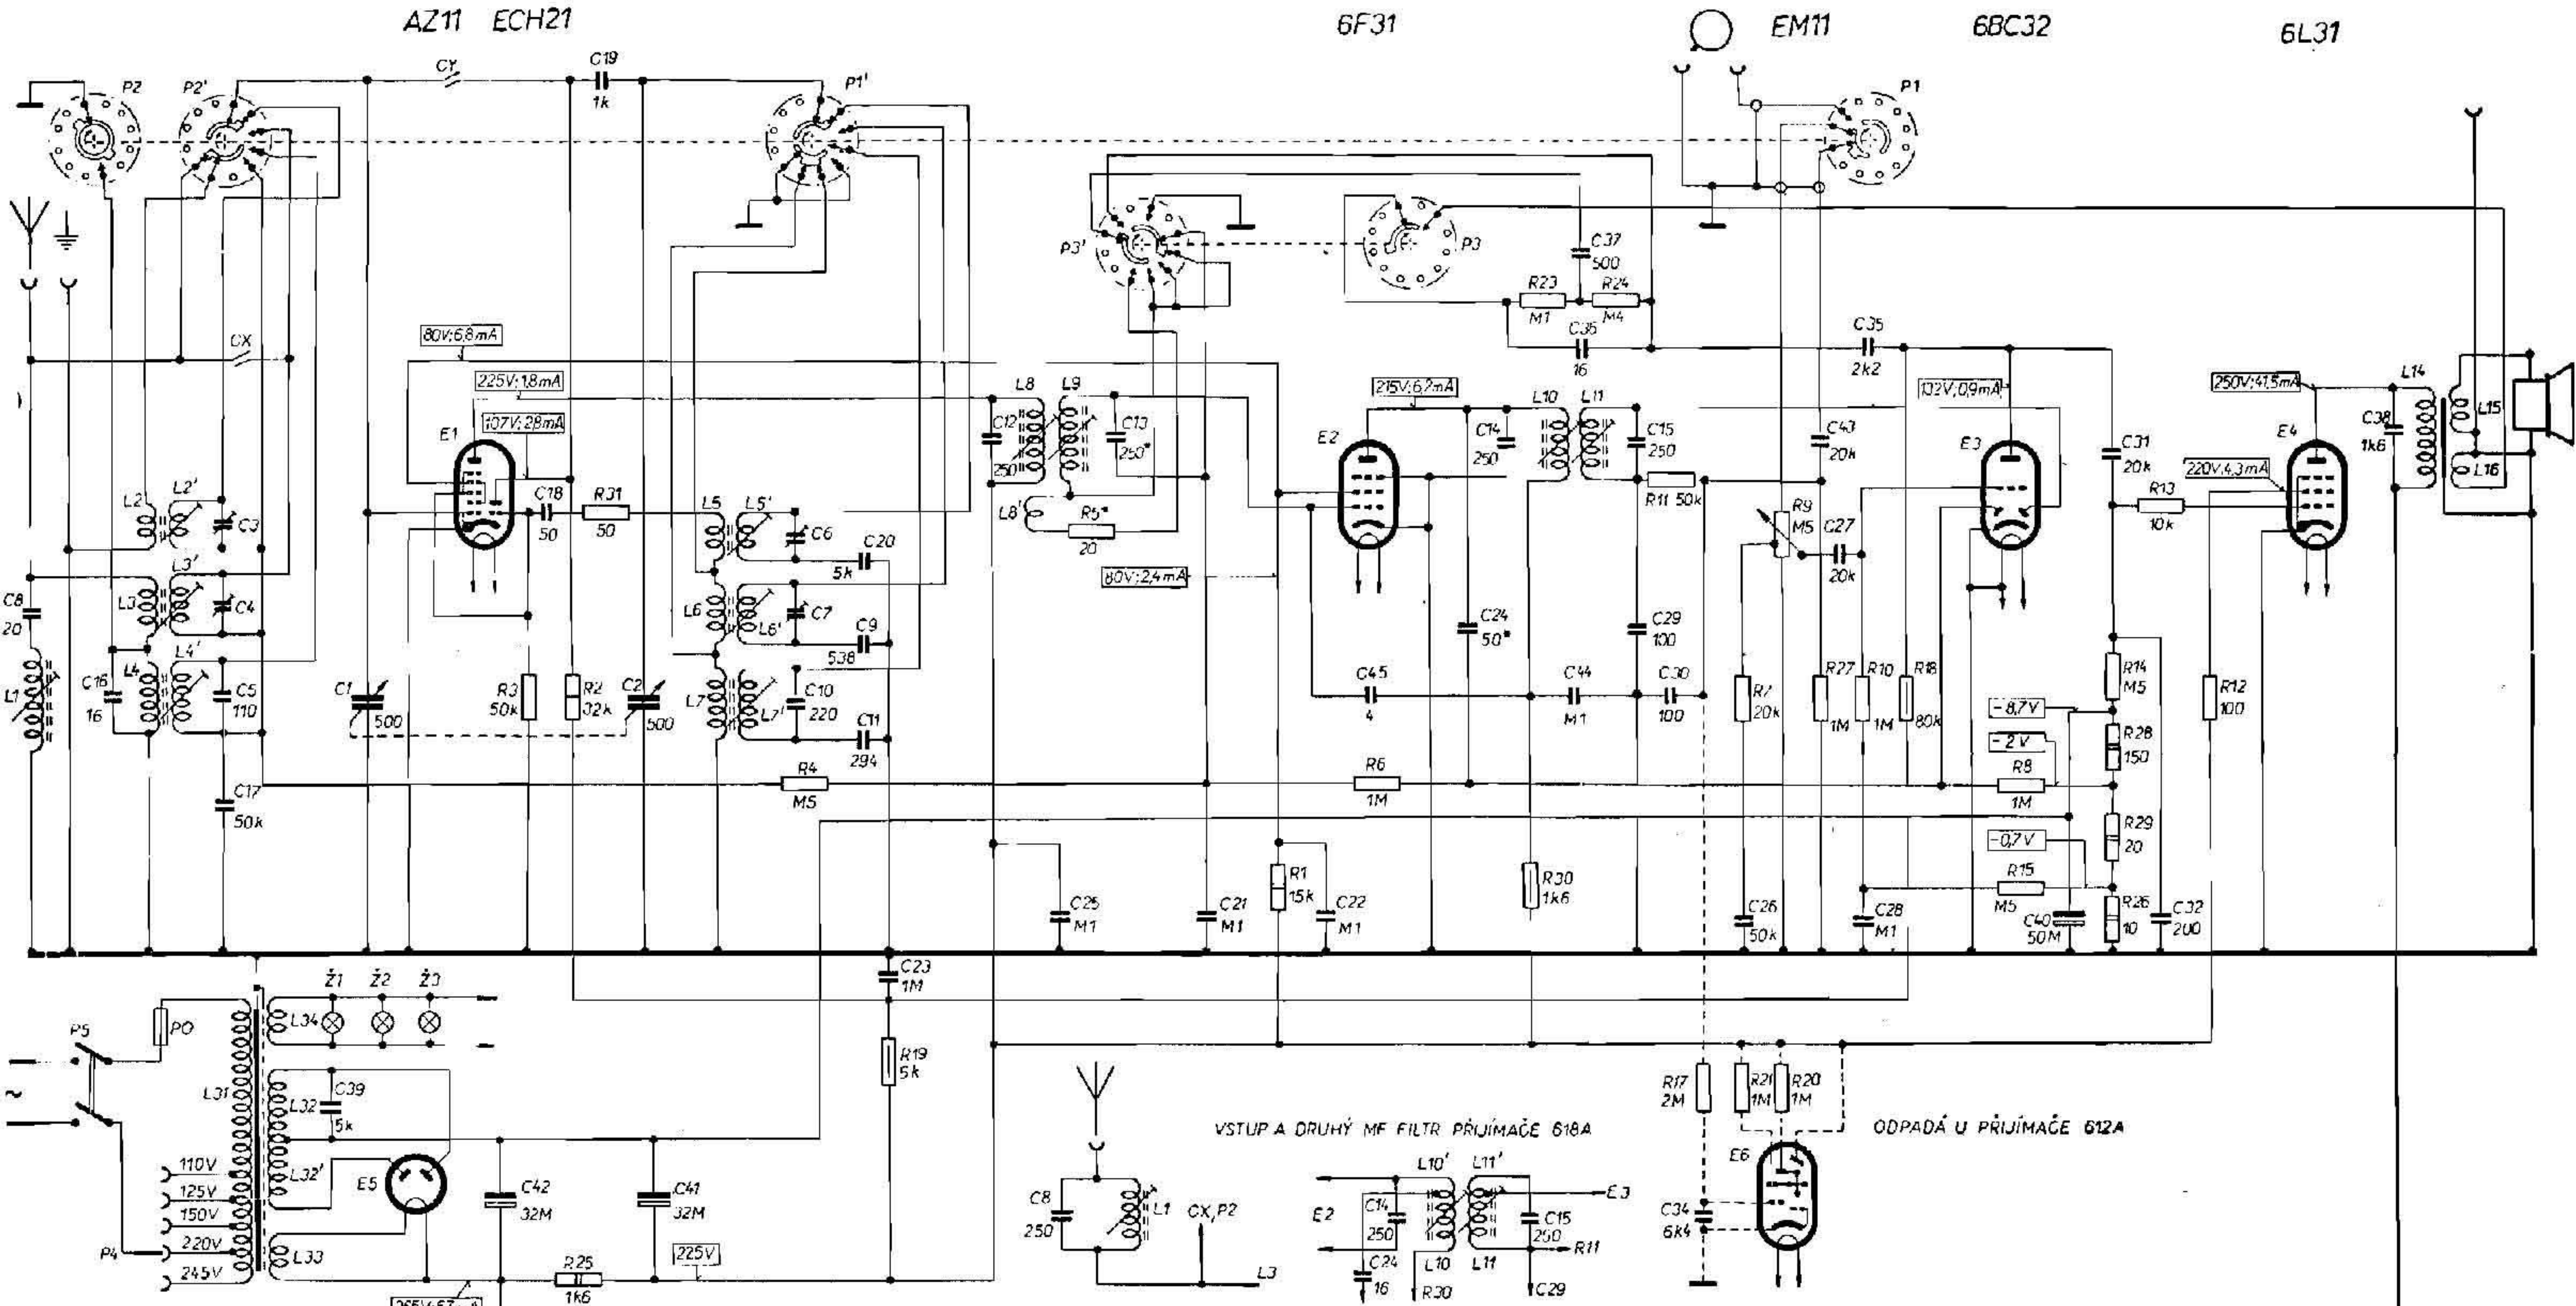

P: PÍNAČE P1, P2, P3, P1', P2', P3'

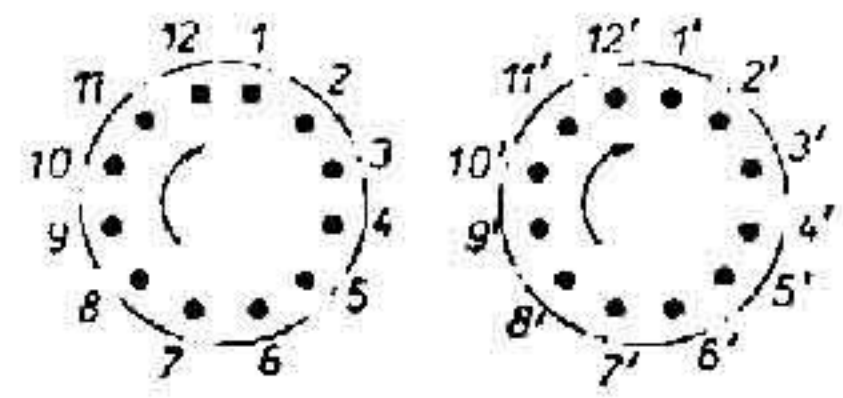

ROZSAHY	SPOJENÉ DOTEKY P1	SPOJENÉ DOTEKY P2
KV	9-10, 1'-2', 6'-7', 8'	1'-2', 7'-8'
SV	9-10, 1'-3', 7'-8'	6-12, 1'-3'
DV	9-10, 1'-4'	1'-4'
⊙	10-11, 1'-4'-5'	1'-5'

POLOHY VOLIČE	SPOJENÉ DOTEKY P3
ŘEČ	3'-4'
ÚZKĚ-HLOUBKY	12-2, 3'-5', 10'-11'
ÚZKĚ PÁSMO	12-2, 3'-6'
ŠIROKĚ PÁSMO	12-2, 3'-7', 1'-10'

Zapojení přijímačů 612A, 615A „DUNAJ“ a 618A „KRIVÁŇ“