


R	6, 5, 7	1, 4, 3	11	9	2	10	15, 14,	16, 17, 8,	18, 19,	22, 20,	38, 39,	2,
C	3, 1, 4,	5, 6, 7, 4, 2,	8,	9, 10,	41, 11,	12,	14, 15, 40, 13, 16, 17, 31, 30,	19, 20, 35, 26, 29, 21,	28, 25, 18, 22,	21, 22,	23, 24, 24,	30, 31,
L	1,	24, 6, 3, 5, 7,	11, 12, 14,	15, 13, 15, 17,	21,	22,	23, 24, 24,	23, 24, 24,	23, 24, 24,	23, 24, 24,	23, 24, 24,	23, 24, 24,

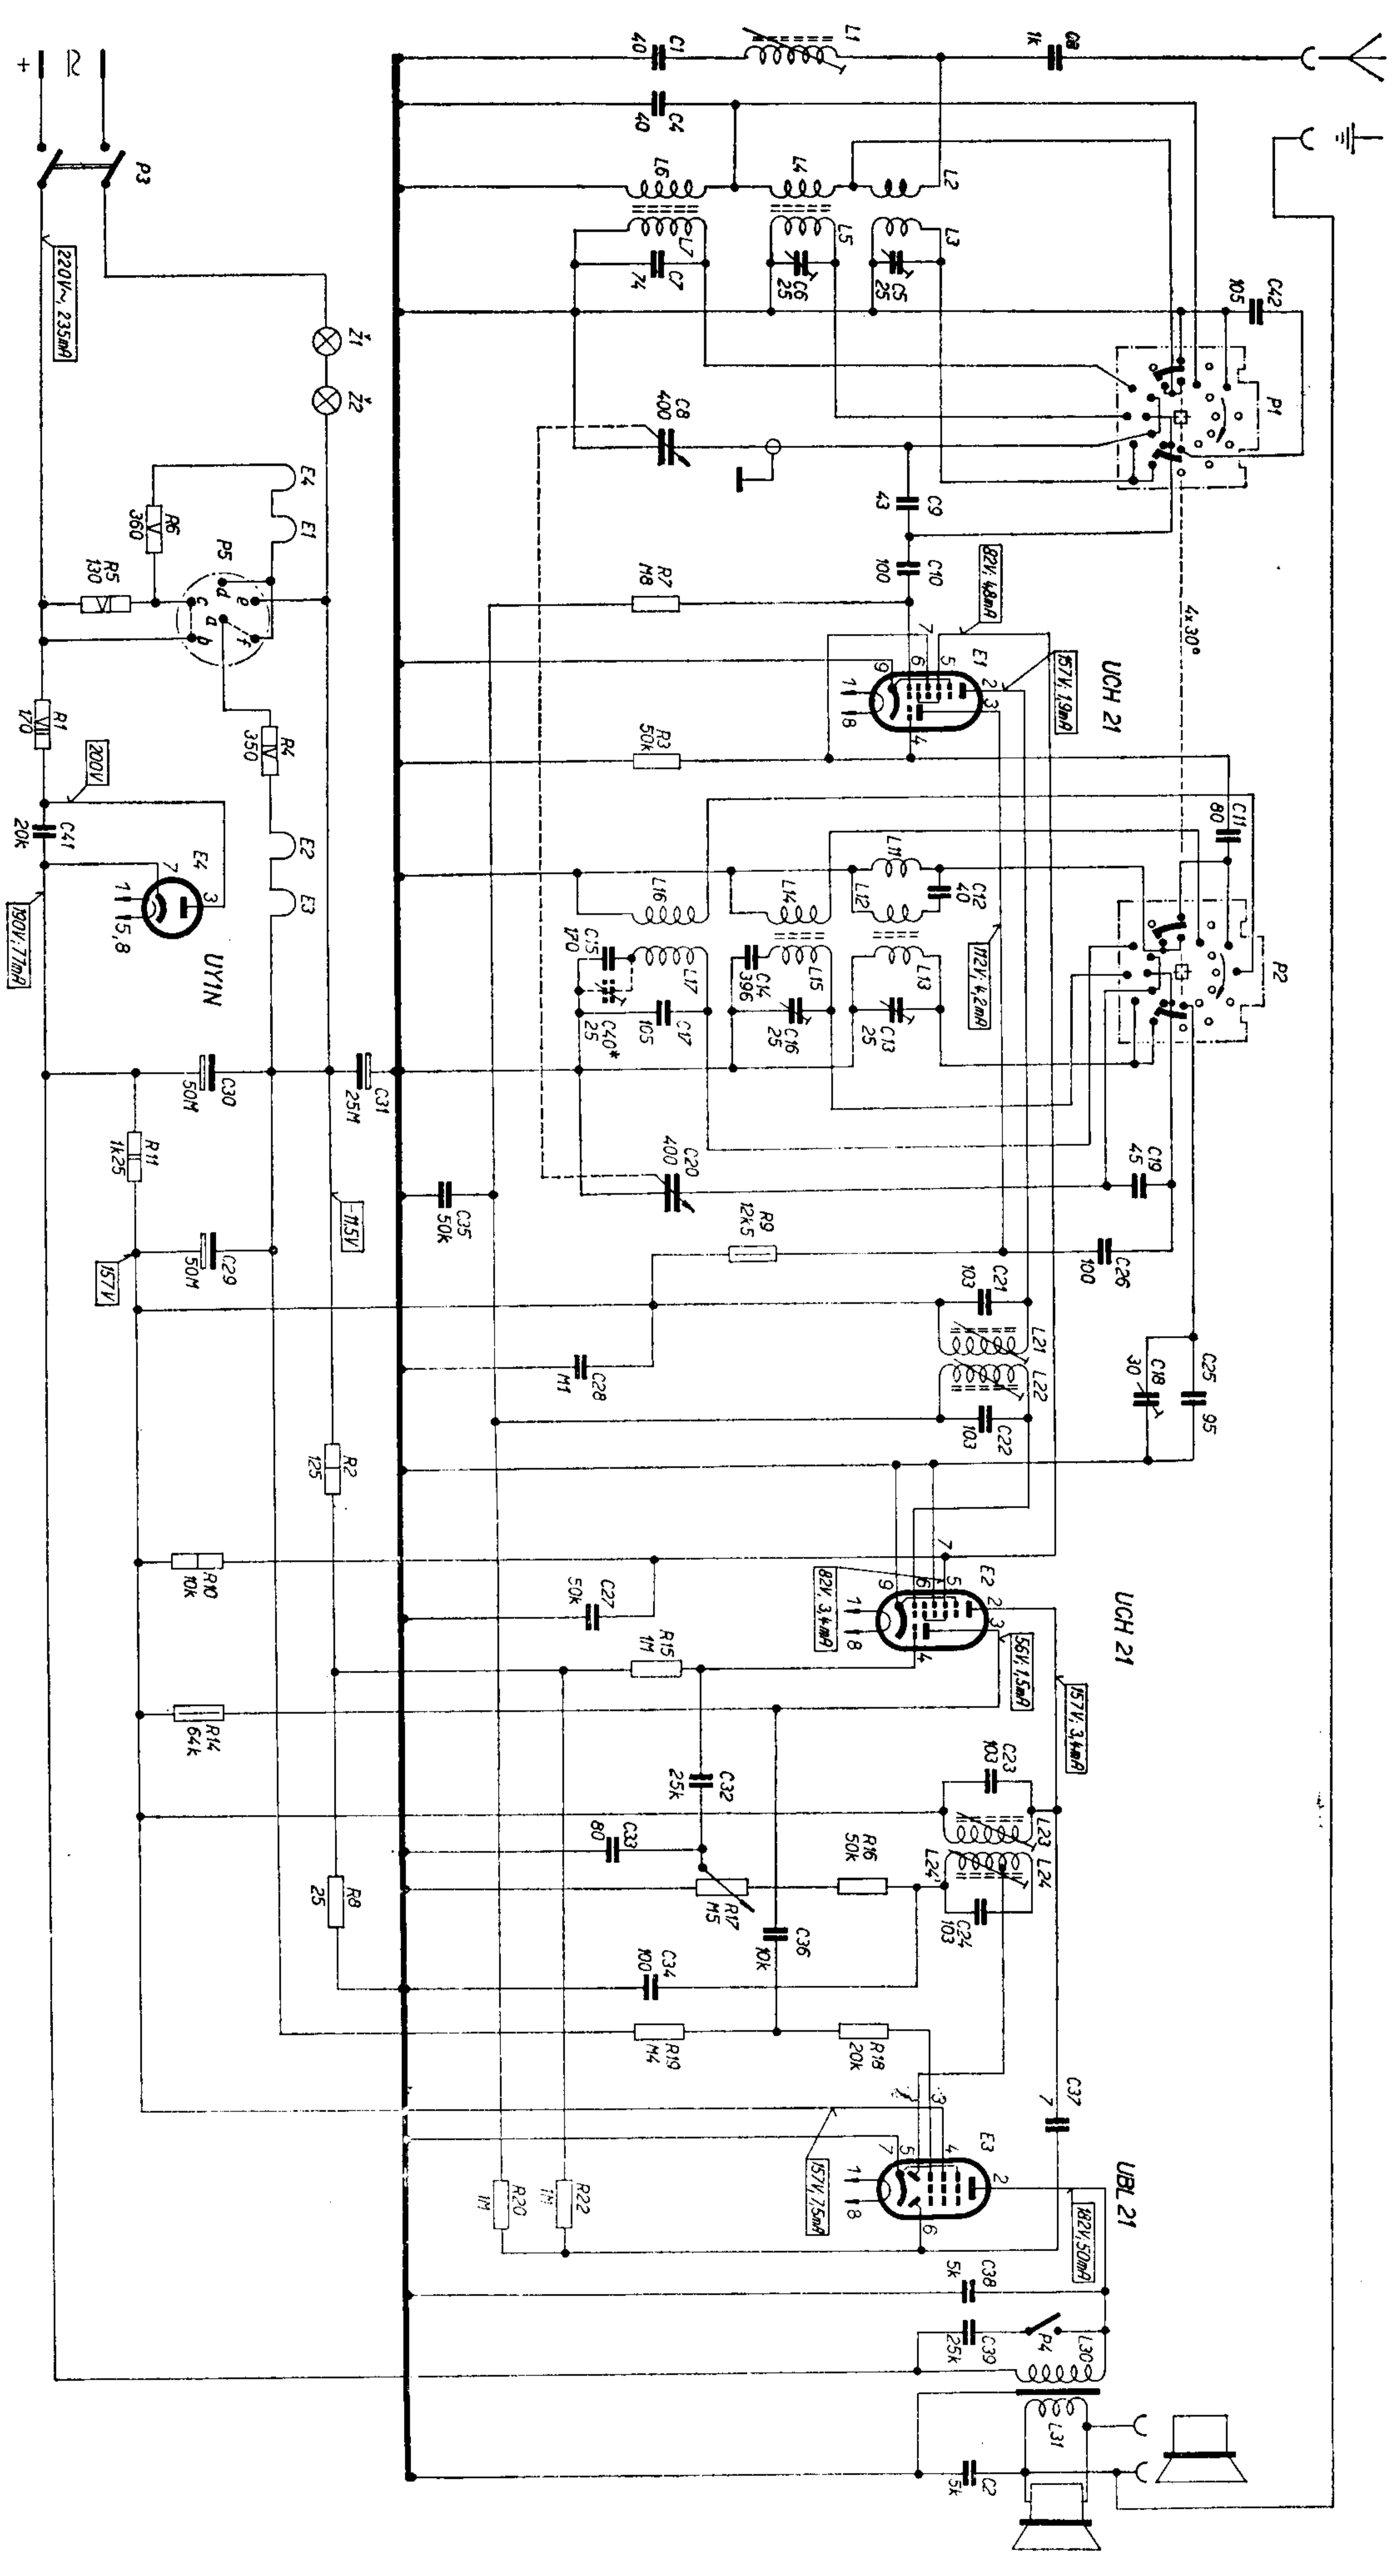

PŘEPÍNAČ P1, P2



ROZSAH KV 31m	SPJENÉ DOTEKY P1	SPJENÉ DOTEKY P2
8-9-10,	18-19,	8-9-10, 18-19,
10-11-12,	19-20,	10-11-12, 19-20,
12-13-14,	22-23,	12-13-14, 22-23,
14-15-16,		14-15-16, 23-1,

SÍŤ NAPĚTÍ	SPJENÉ DOTEKY P5
120V	a-b, d-e
150V	d-c, e-f
220V	a-f, b-c
240V	d-d

PATICE ELEKTRONEK

